


Dwarsprofiel DWP-4  
Schaal 1:200

|                            |        |        |        |        |        |
|----------------------------|--------|--------|--------|--------|--------|
| Hoogte bestaande situatie  | -0,82  | -0,58  | -0,53  | -1,69  | -1,88  |
| Afstand bestaande situatie | -32,73 | -24,48 | -22,80 | -20,28 | -18,12 |

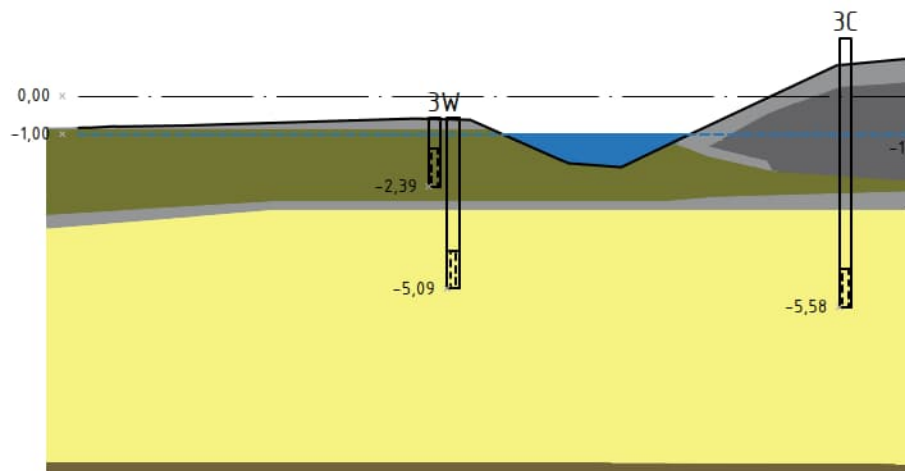

Dwarsprofiel DWP-3  
Schaal 1:200