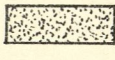
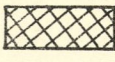
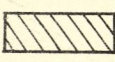
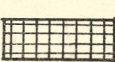
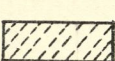

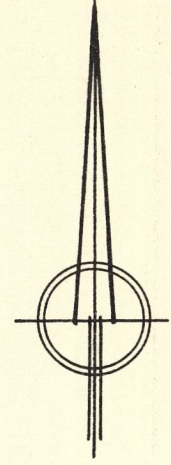
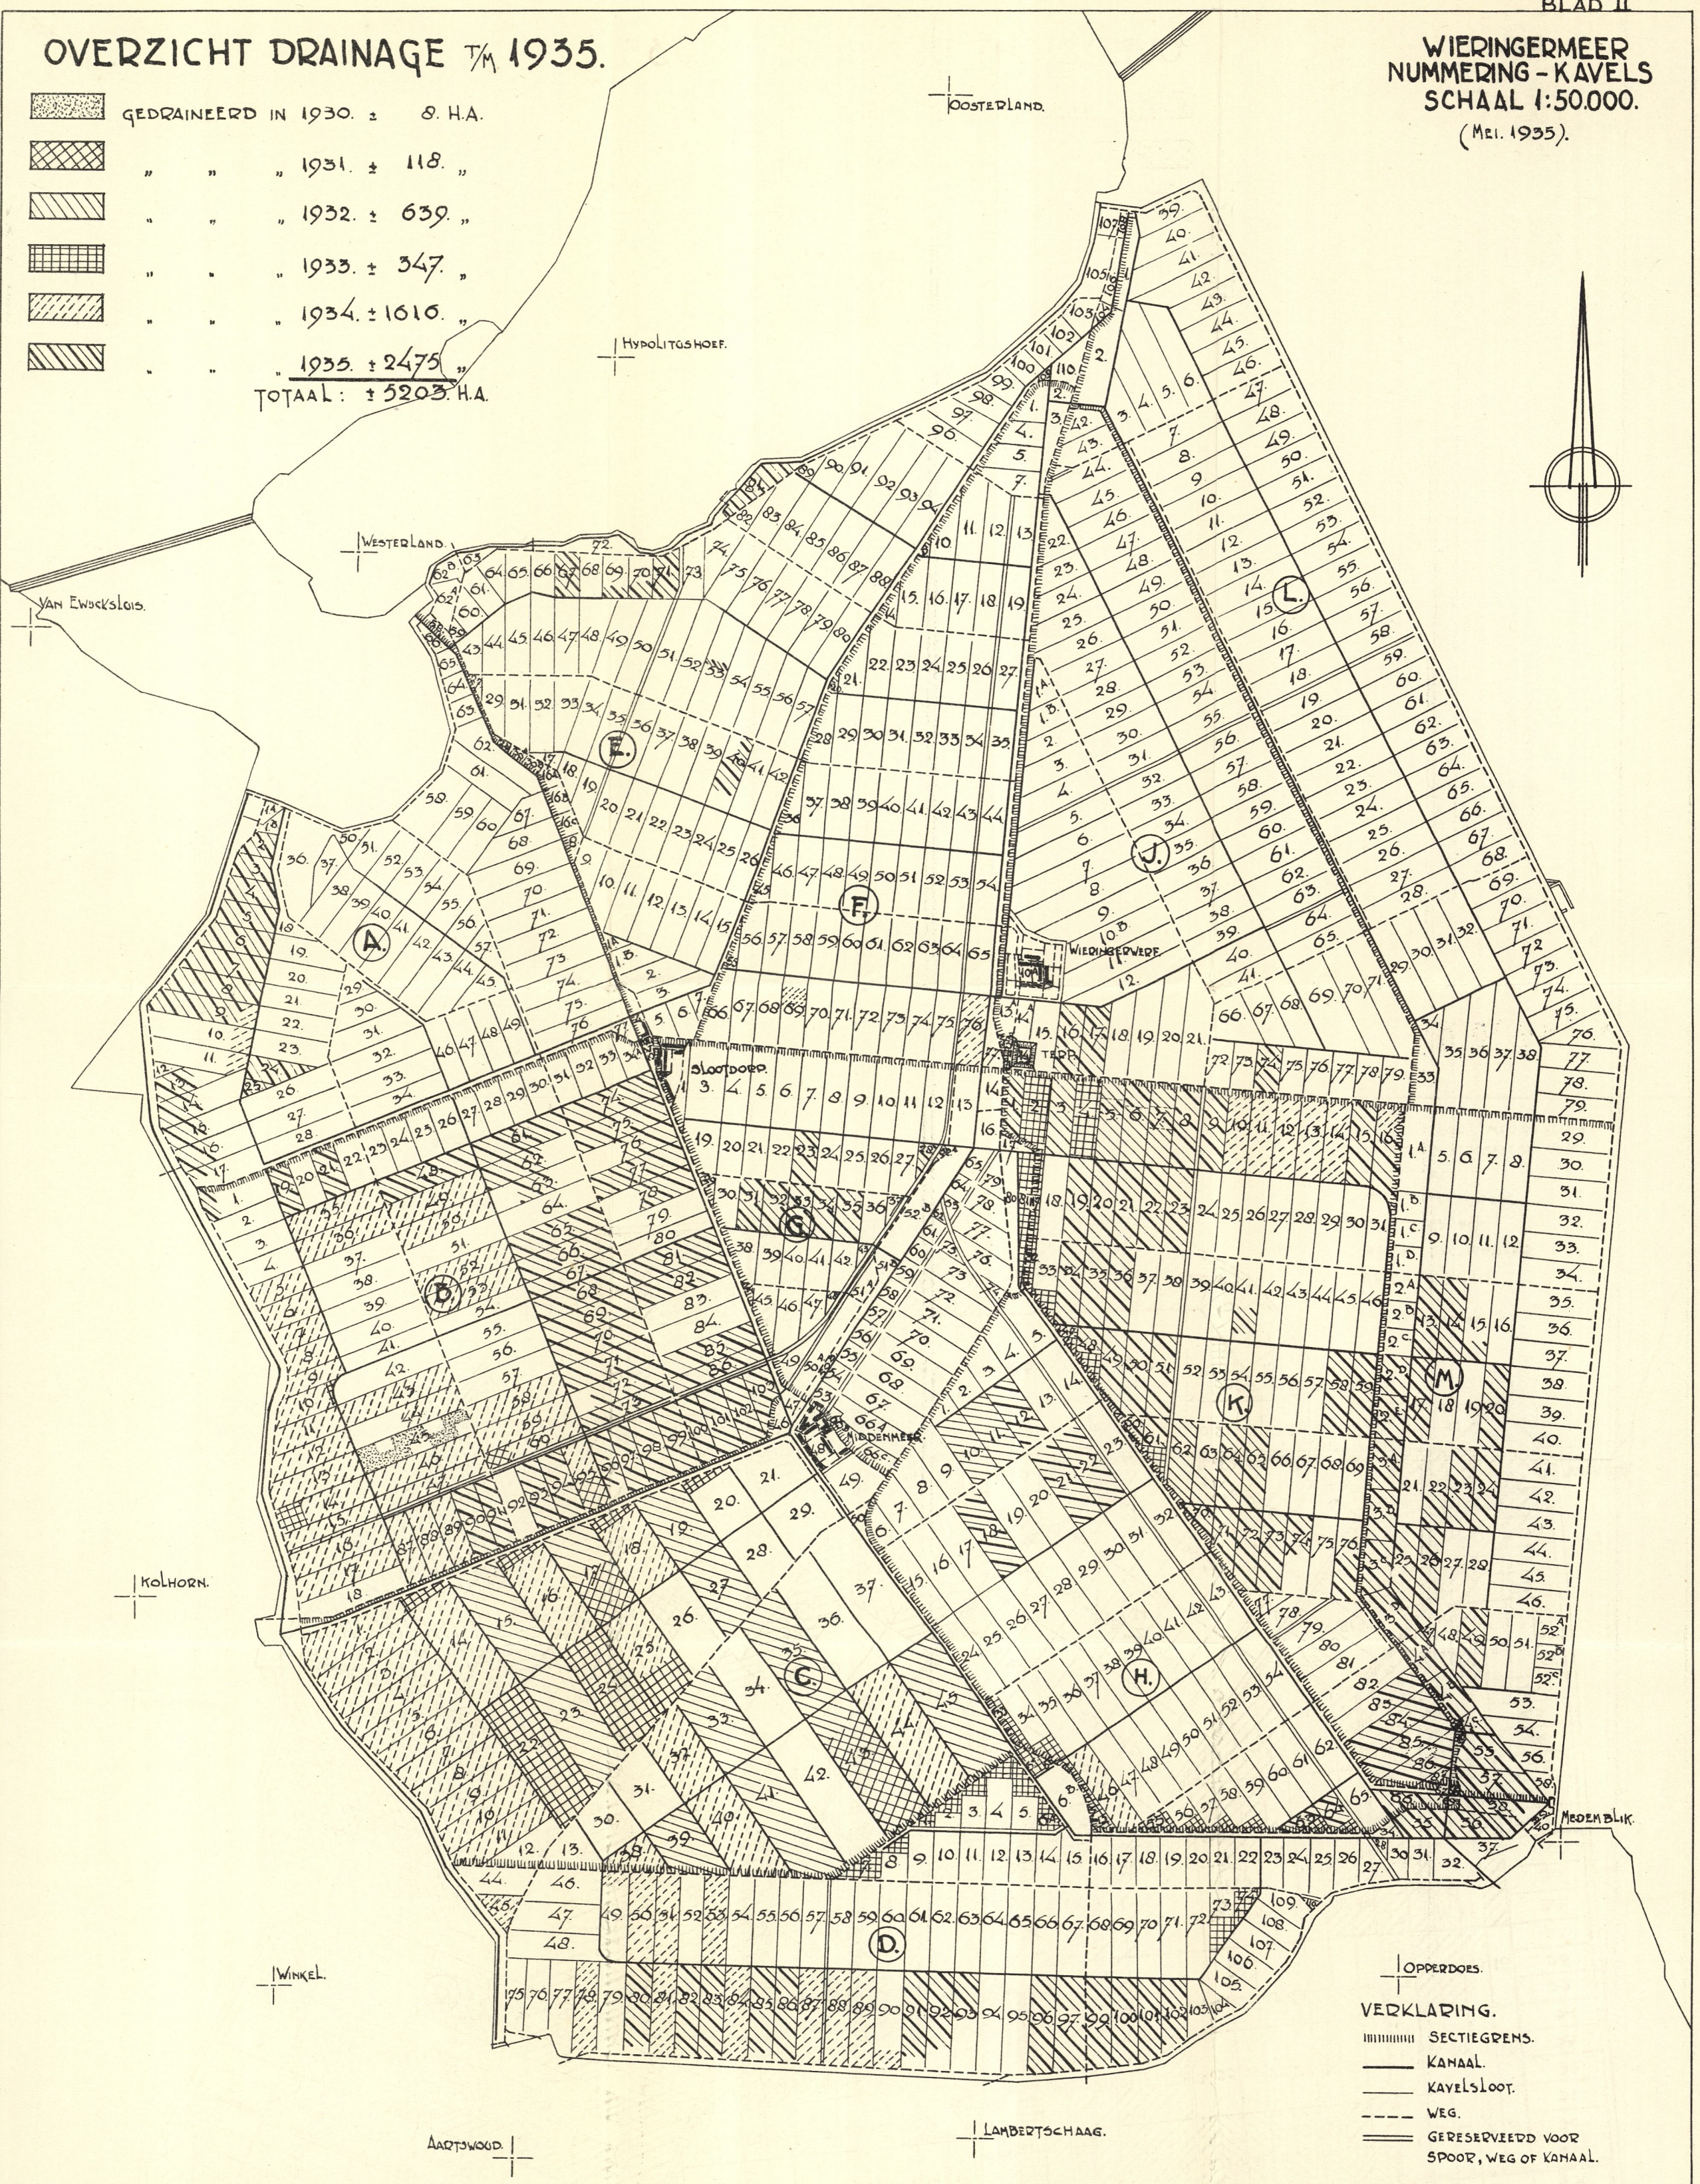
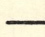

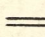


# OVERZICHT DRAINAGE T/M 1935.

WIERINGERMEER  
NUMMERING - KAVELS  
SCHAAL 1:50.000.  
(Mei. 1935).

-  GEDRAINEERD IN 1930. ± 8. H.A.
  -  " " " 1931. ± 118. "
  -  " " " 1932. ± 639. "
  -  " " " 1933. ± 347. "
  -  " " " 1934. ± 1610. "
  -  " " " 1935. ± 2475. "
- TOTAAL: ± 5203. H.A.



- VERKLARING.
-  SECTIEGRENNS.
  -  KANAAL.
  -  KAVELSLOOT.
  -  WEG.
  -  GERESERVEERD VOOR SPOOR, WEG OF KANAAL.