



DOORSNEDEN SCHAAL 1:100

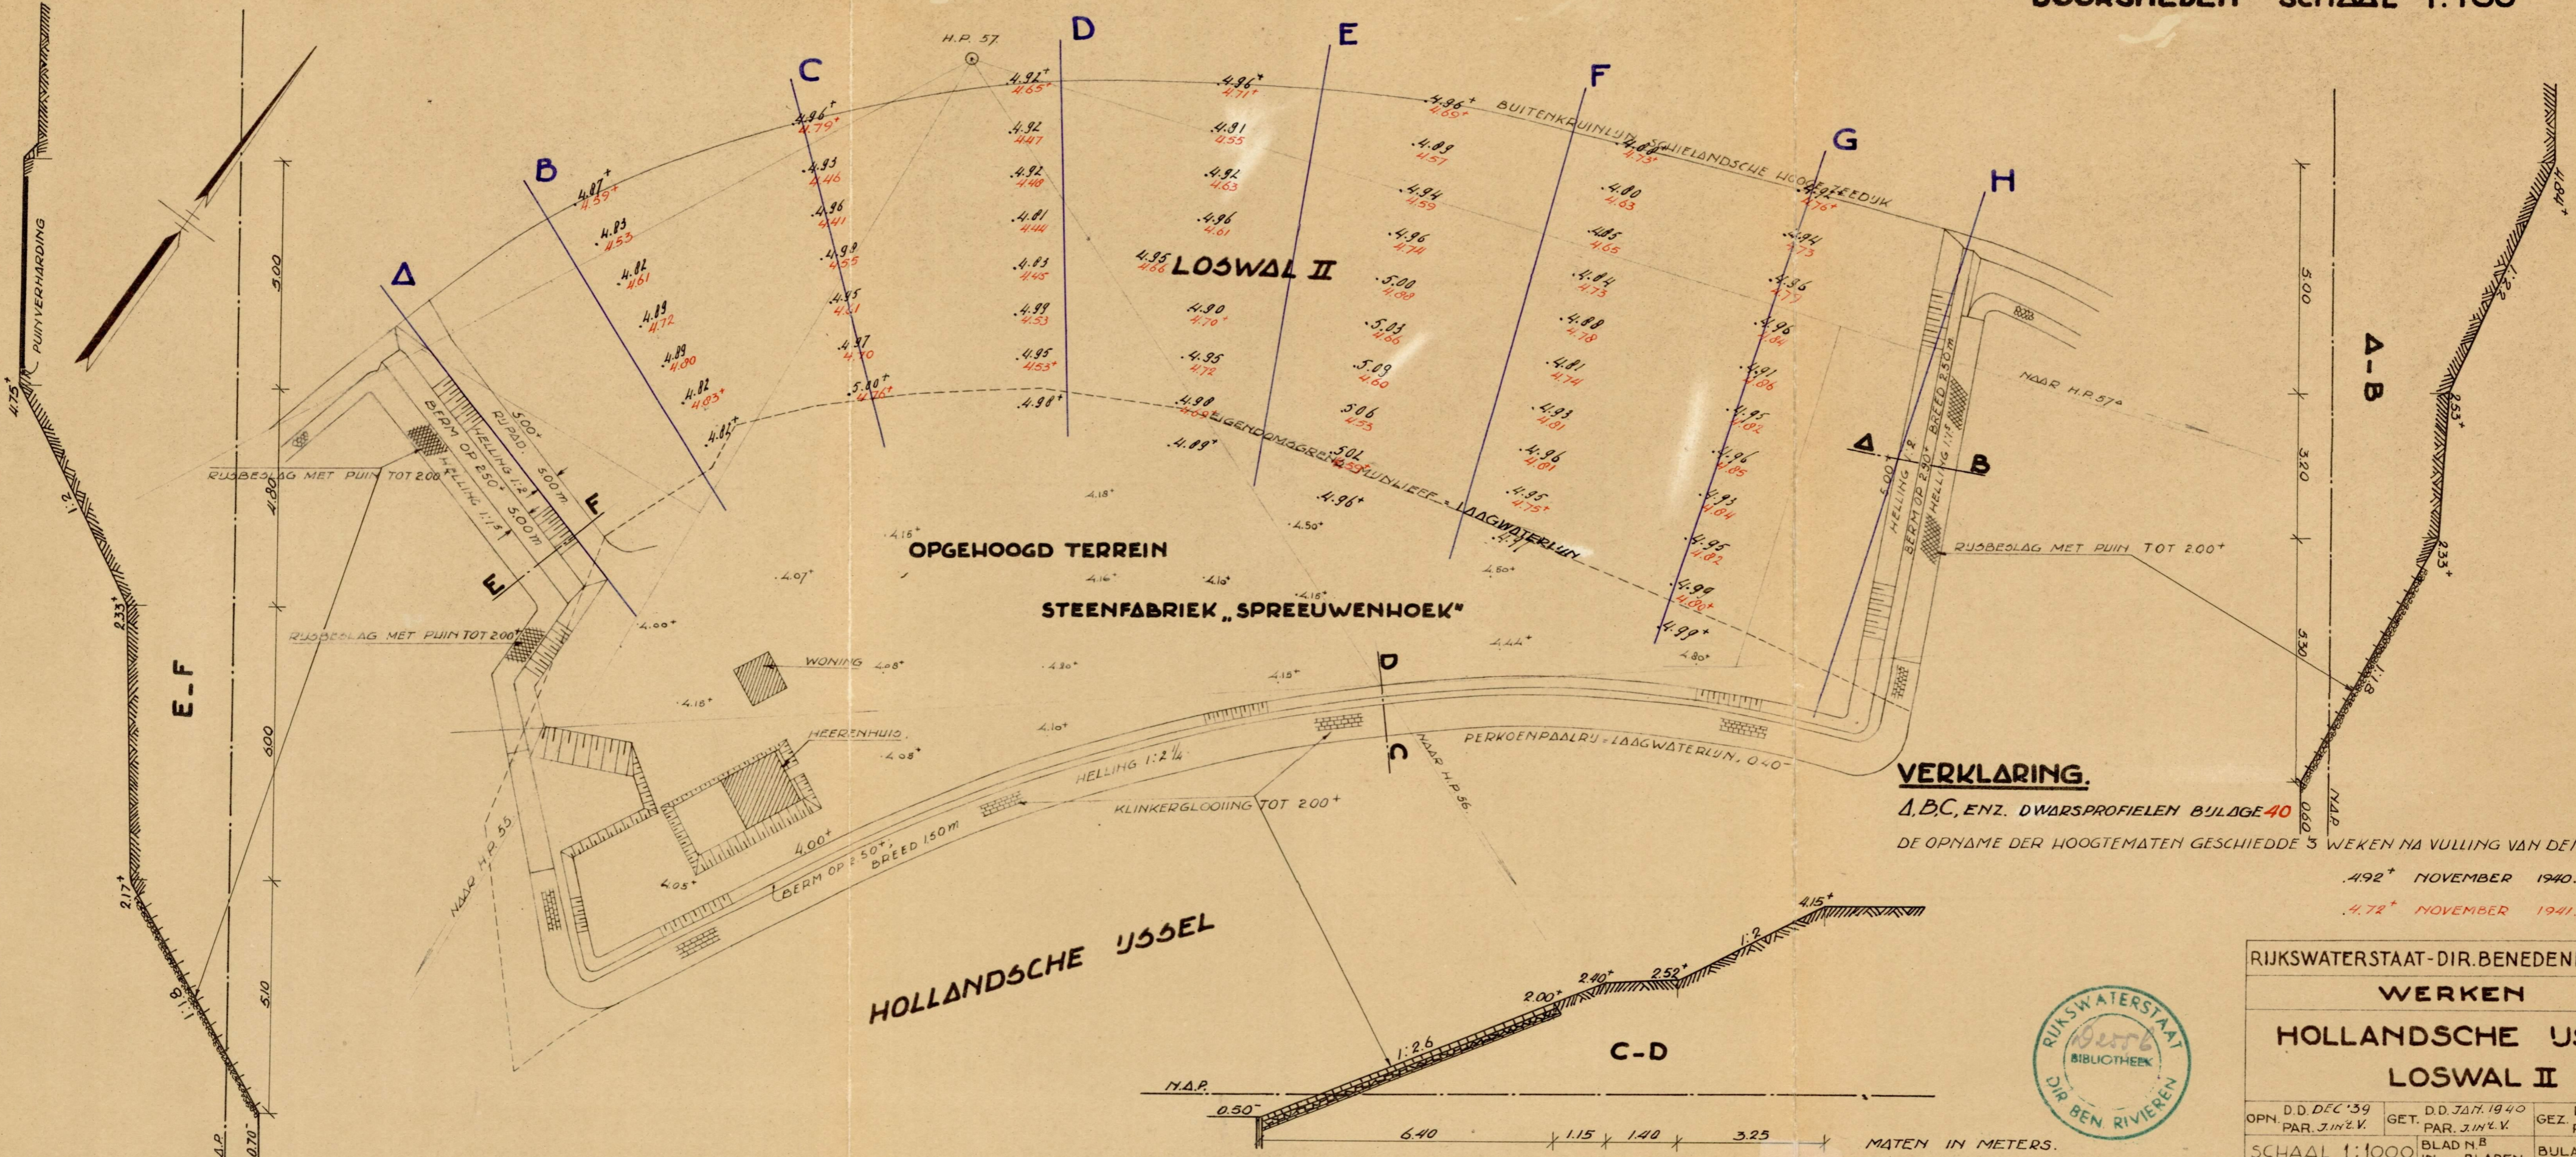

**VERKLARING.**

A, B, C, ENZ. DWARSPROFIELEN BULAGE 40  
 DE OPNAME DER HOOGTEMATEN GESCHIEDDE 5 WEKEN NA VULLING VAN DEN LOSVAL  
 .492<sup>+</sup> NOVEMBER 1940.  
 .472<sup>+</sup> NOVEMBER 1941.

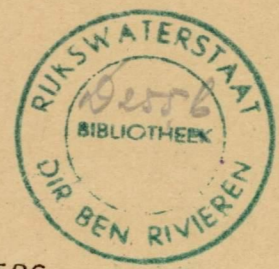

RIJSWATERSTAAT-DIR. BENEDENRIVIEREN		
WERKEN		
HOLLANDSCHE USSEL		
LOSVAL II		
OPN. D.D. DEC '39 PAR. J. INZ. V.	GET. D.D. JAN. 1940 PAR. J. INZ. V.	GEZ. D.D. FEBR. 40 PAR. V. Z. H.
SCHAAL 1:1000	BLAD N <sup>B</sup> IN BLADEN	BULAGE 17
K.N. <sup>B</sup> 52 3 1 28	FORM. A 3	REG. N. <sup>B</sup> 1216

MATEN IN METERS.  
 HOOGTEMATEN IN METERS T.O.V. N.A.P.