


DWARSPROFIELEN LOSWAL I (SNELLEPOLDER)

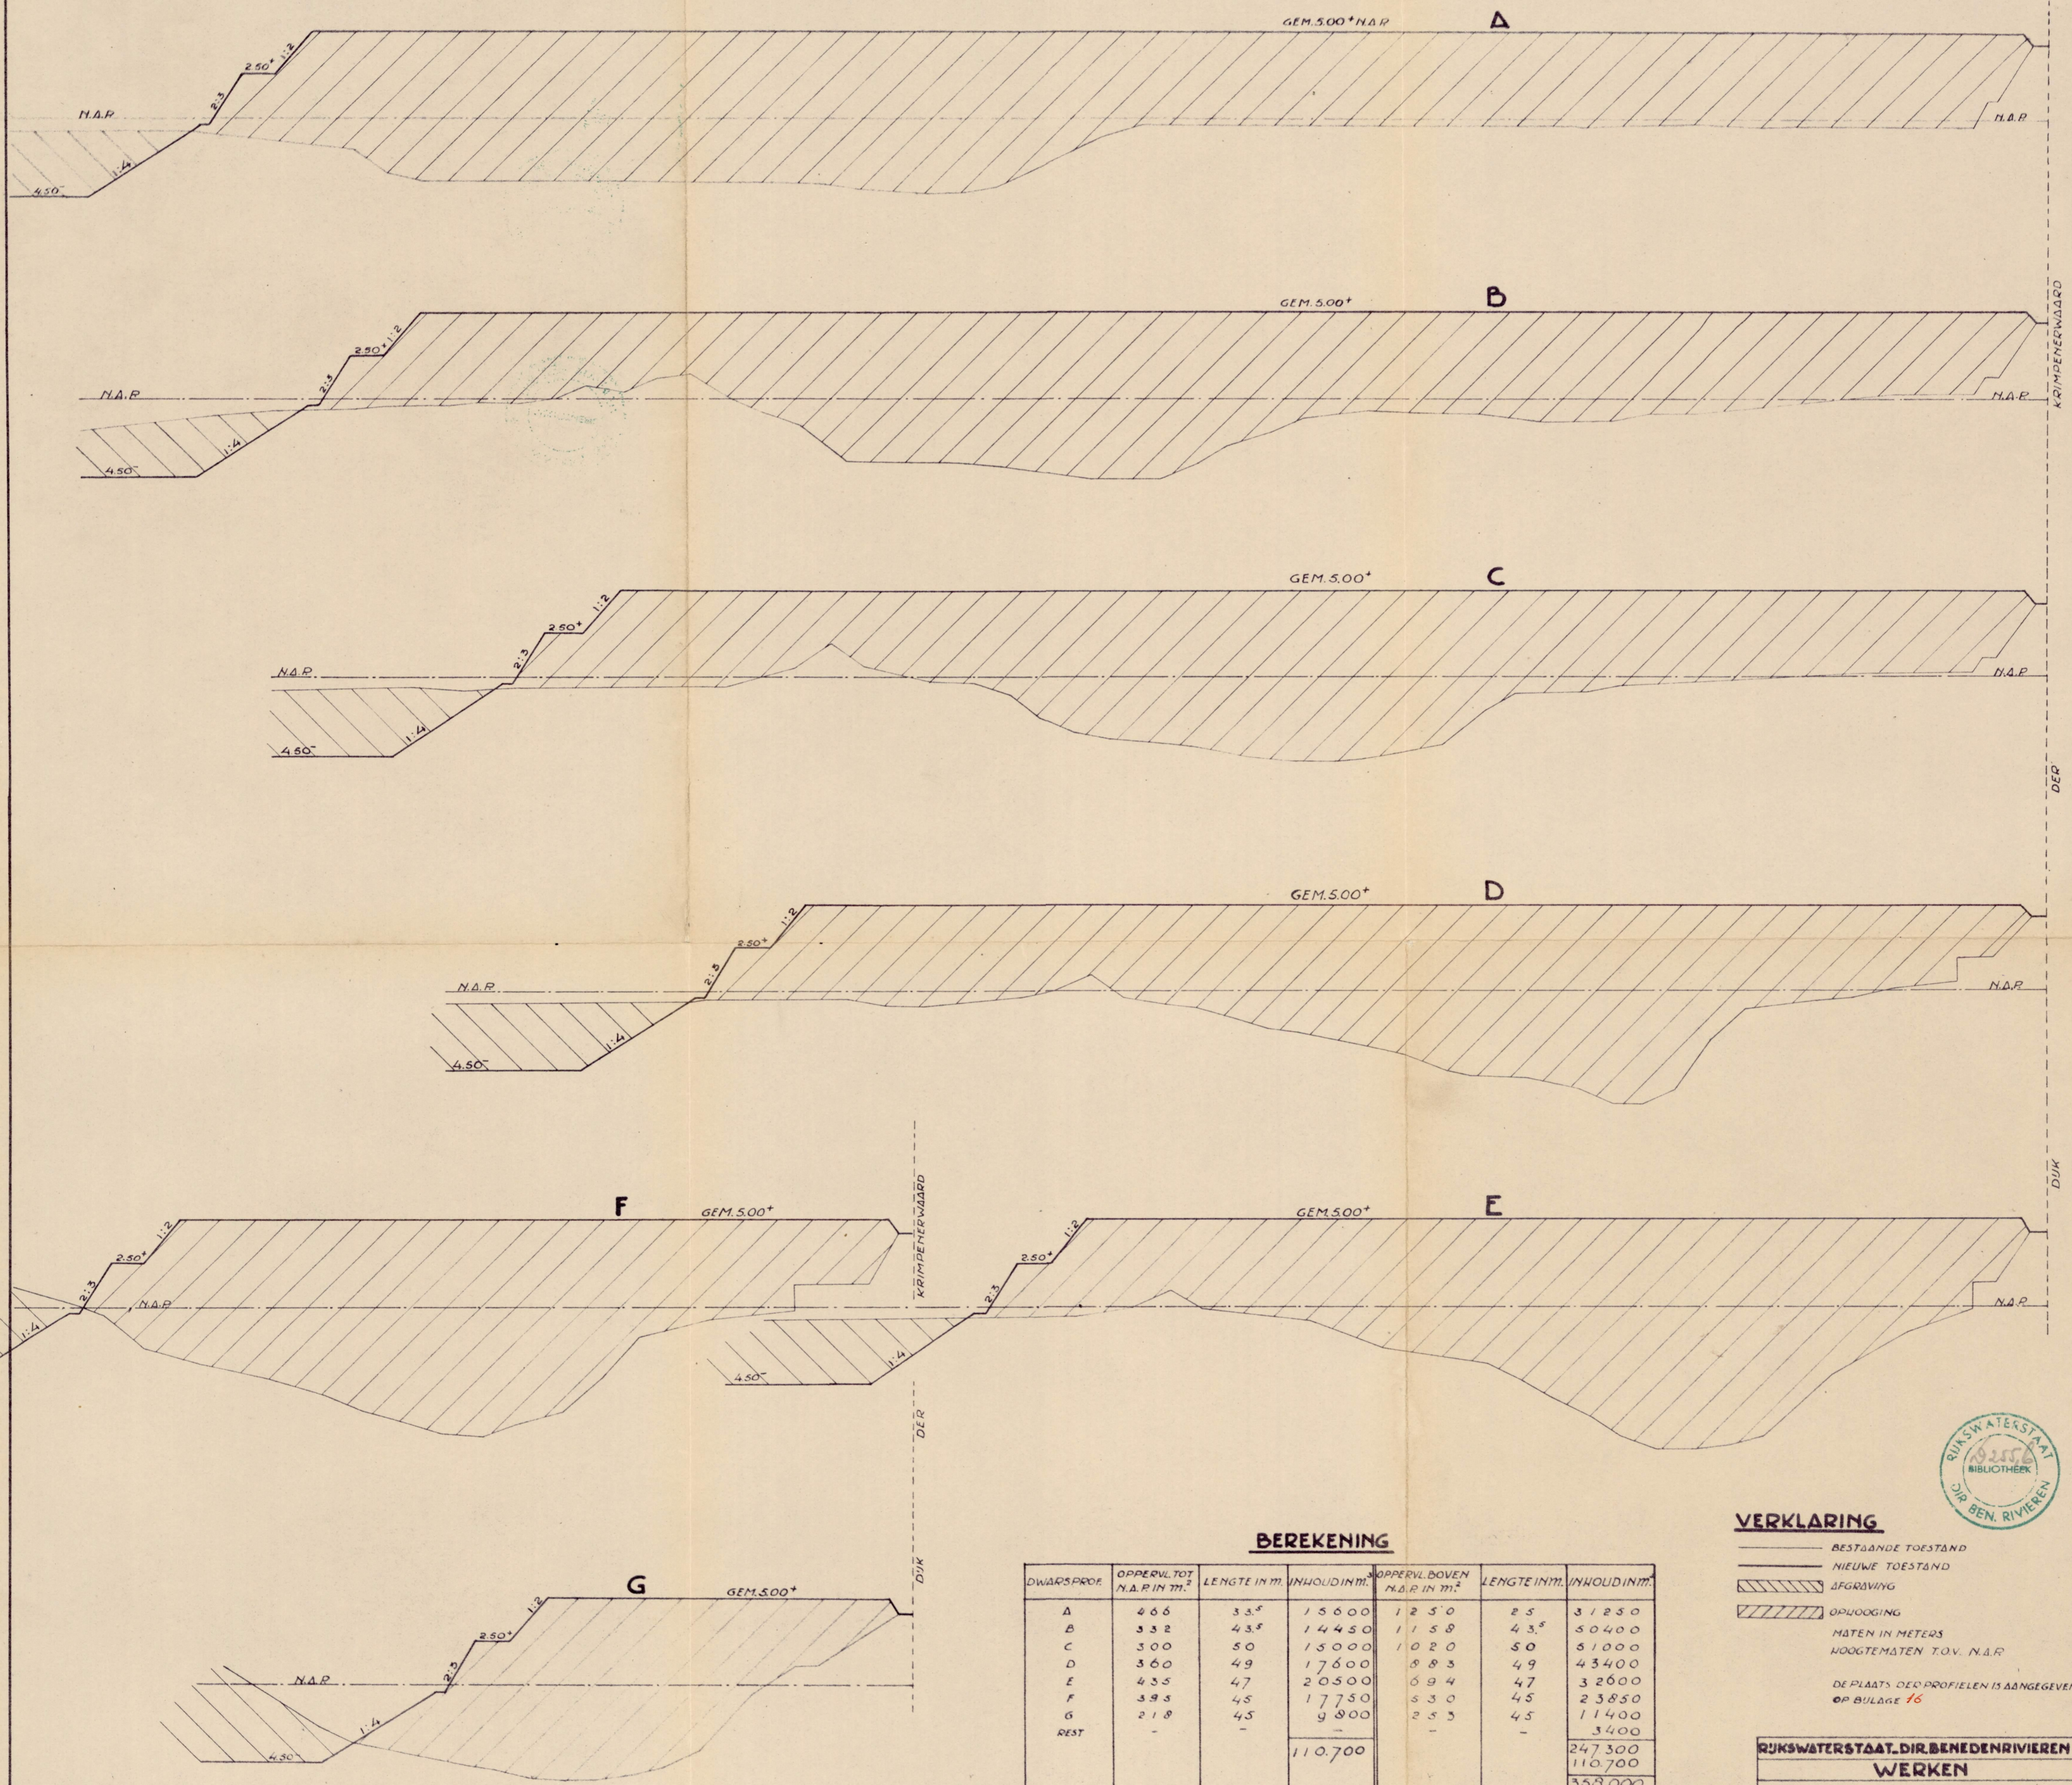

BEREKENING

DWARSPROF.	OPPERVL. TOT N.A.P. IN M <sup>2</sup>	LENGTE IN M.	INHOUD IN M <sup>3</sup>	OPPERVL. BOVEN N.A.P. IN M <sup>2</sup>	LENGTE IN M.	INHOUD IN M <sup>3</sup>
A	466	33,5	15600	1250	25	31250
B	332	43,5	14450	1158	43,5	50400
C	300	50	15000	1020	50	51000
D	360	49	17600	883	49	43400
E	435	47	20500	694	47	32600
F	393	45	17750	530	45	23850
G	218	45	9800	253	45	11400
REST	-	-	-	-	-	3400
			110.700			247.300
						110.700
						358.000

VERKLARING

- BESTAANDE TOESTAND
- NIEUWE TOESTAND
- ▨ AFGRAAVING
- ▨ OPHOOGING
- MATEN IN METERS
- HOOGTEMATEN T.O.V. N.A.P.
- DE PLAATS DER PROFIELEN IS AANGEGEVEN
- OP BULAGE 16



RJKSWATERSTAAT, DIR. BENEDENRIVIEREN  
**WERKEN**  
**VERBETERING**  
**HOLLANDSCHE IJSEL**  
**DWARSPROFIELEN LOSWAL I**

OPN. D.D. 1888 PAR. V. GET. D.D. JAN 1841 PAR. V.d.H. GEZ. JAN 1841 PAR. V.d.H.  
**SCHAAL: 500/1:200 BULAGE 39**  
 K.N.  
 FORM. D. 3 R.T.G.N.R.